

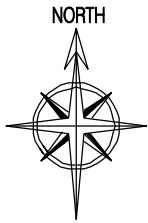


1:500 PARKING, BIKE STORES, & BIN STORES

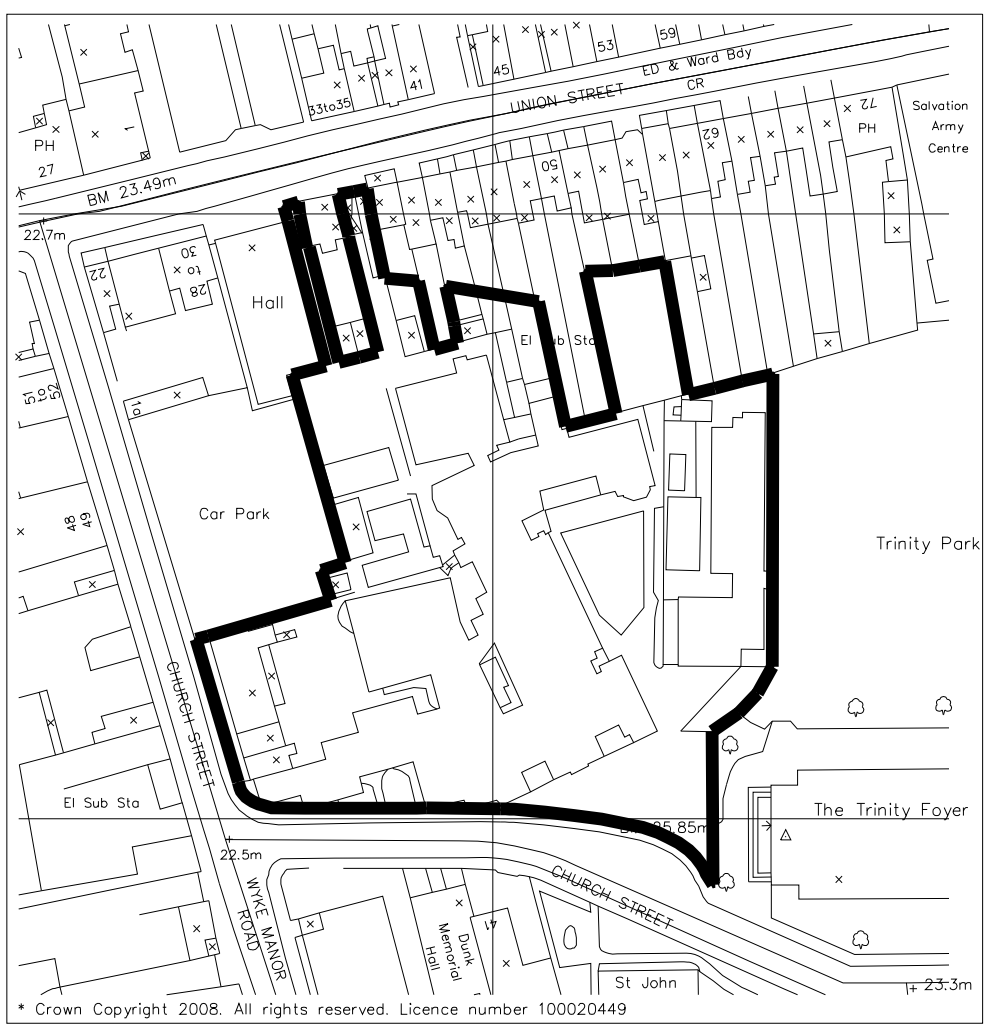

- MANAGEMENT COMPANY KEY:
- ACCESS ROAD
 - PEDESTRIAN PAVING
 - PAVED PATIO AREA
 - TURF LAWNS
 - AMENITY AREA
 - PRIVATE REAR GARDEN
 - GRAVEL

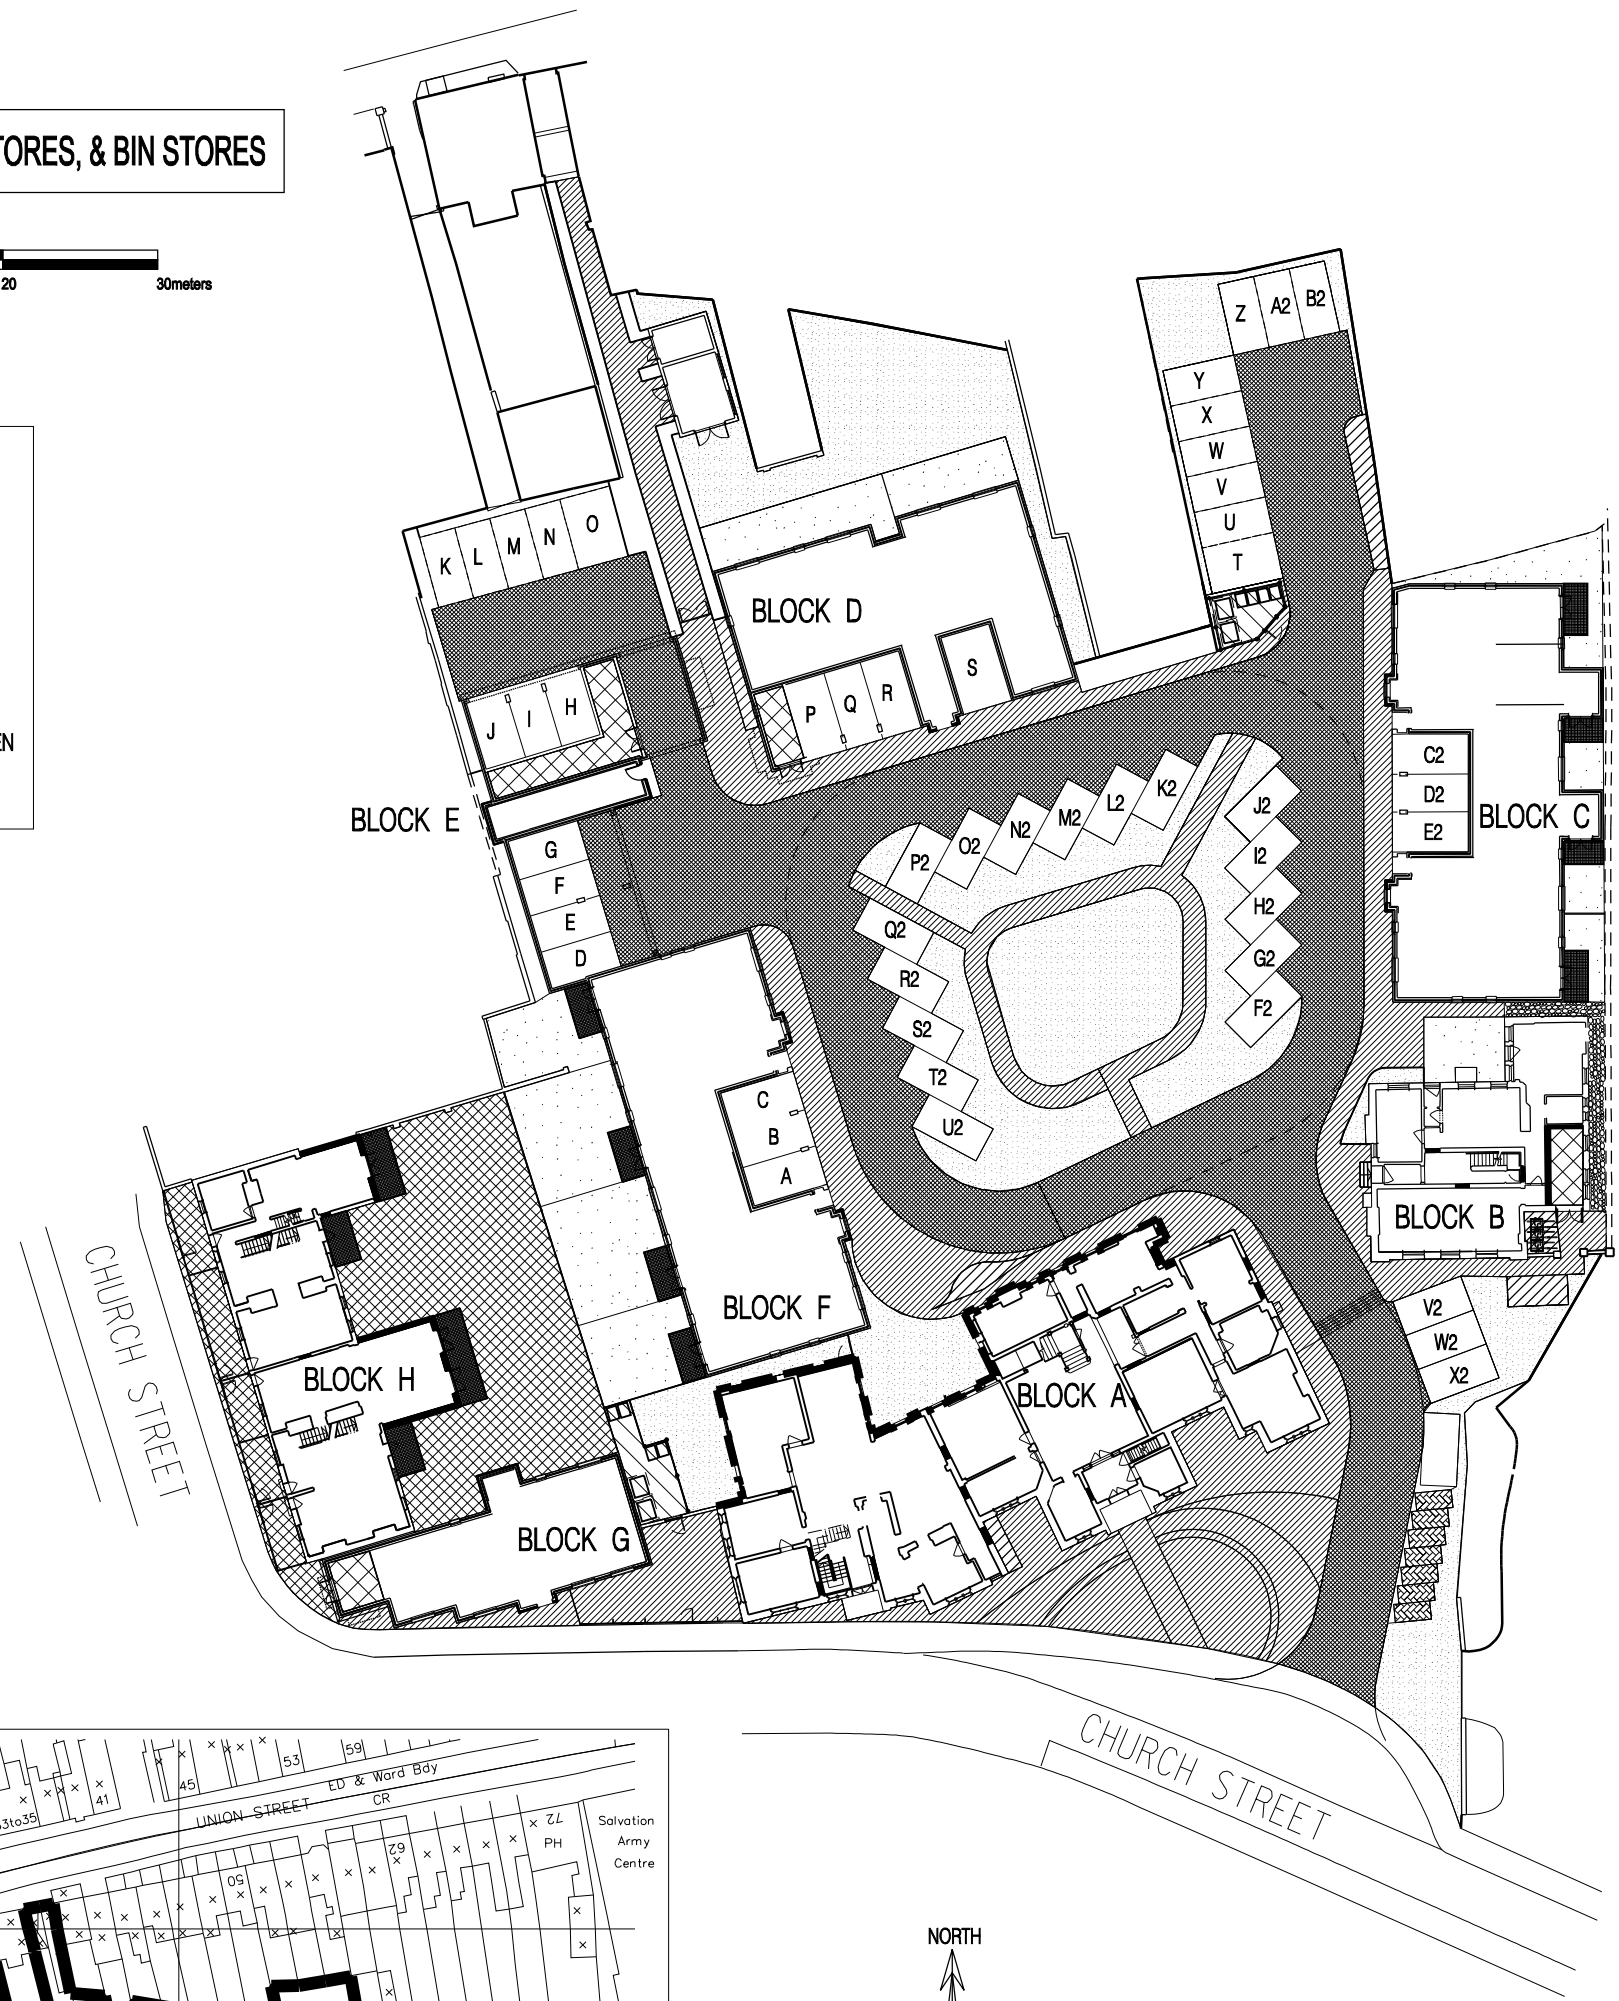

- KEY:
- BIN STORE
 - CYCLE PARKING
 - MOTORCYCLE PARKING

1:1250 SITE LOCATION PLAN